

Consultants:

Revisions:

Rev	Date	Description


Seal:

BID DOCUMENTS



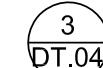

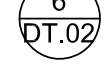

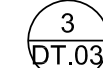

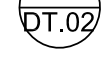
 




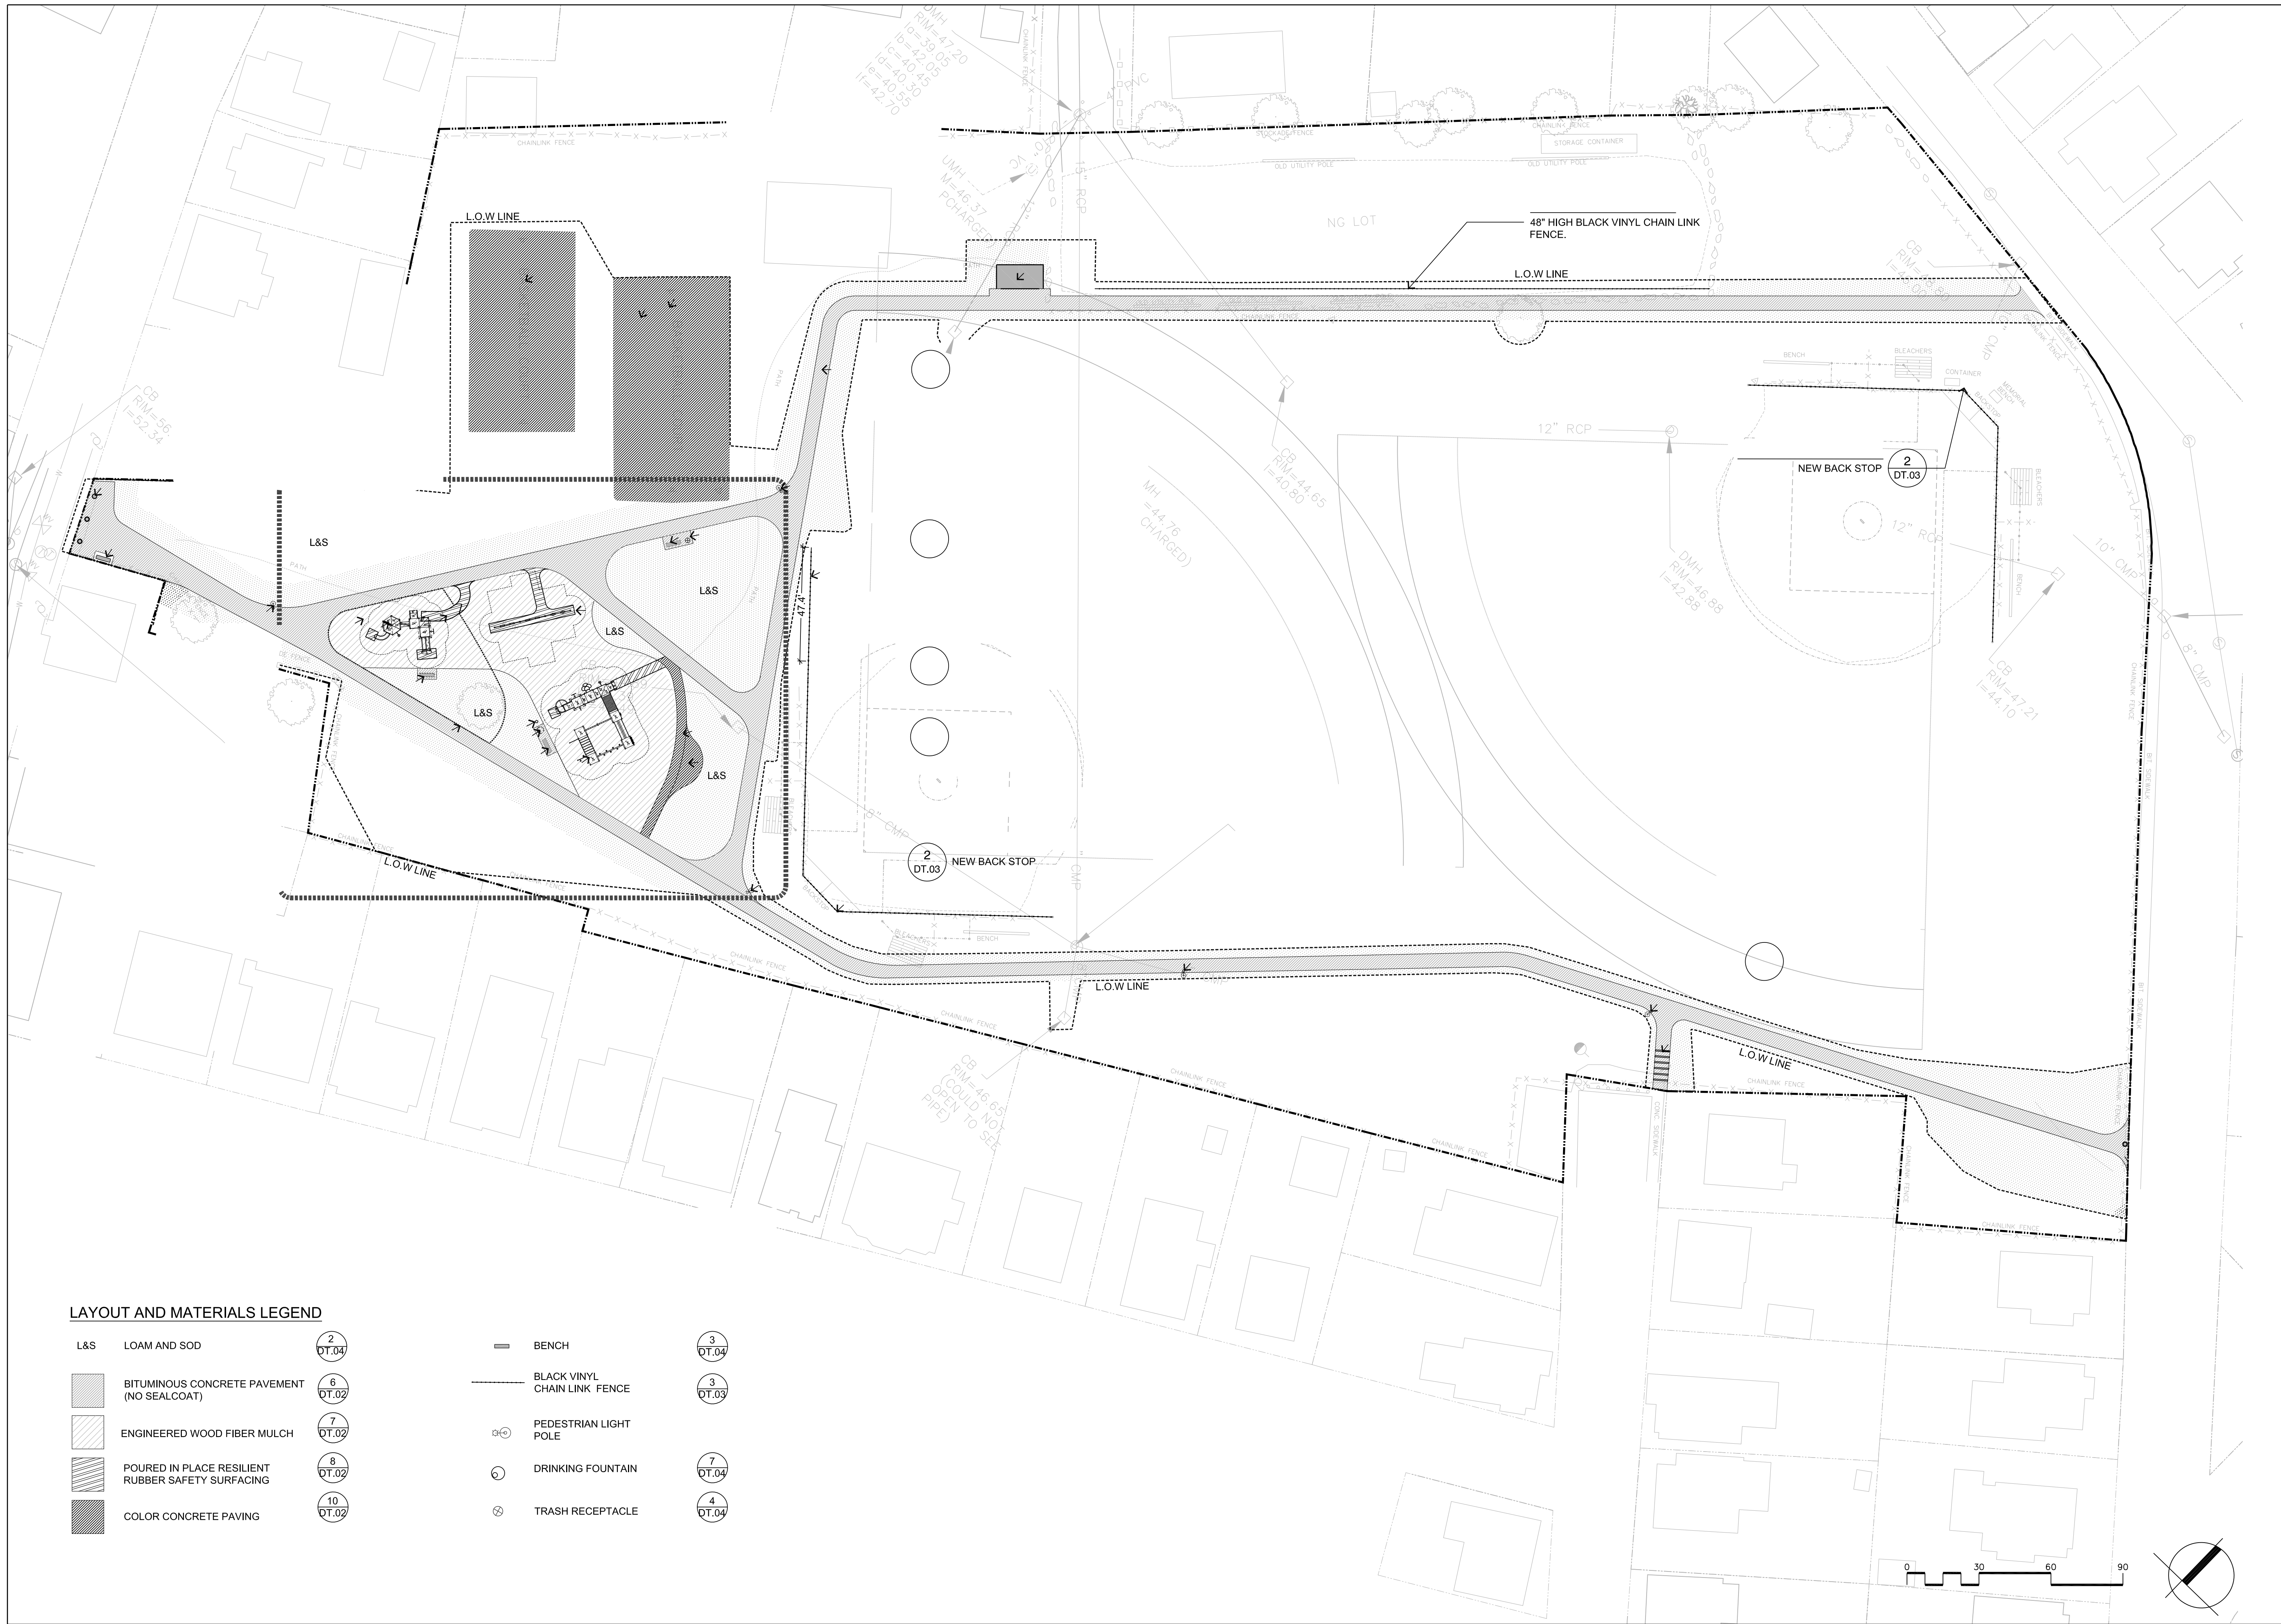



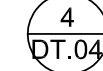
Drawing Title:

MATERIALS PLAN
Existing

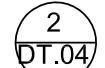Sheet Number:
LM.01



LAYOUT AND MATERIALS LEGEND

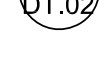- | | | | | | | | |
|---|---|---|----------|---|------------------------------|---|---------|
| L&S | LOAM AND SOD |  | 2 DT.04 |  | BENCH |  | 3 DT.04 |
|  | BITUMINOUS CONCRETE PAVEMENT (NO SEALCOAT) |  | 6 DT.02 |  | BLACK VINYL CHAIN LINK FENCE |  | 3 DT.03 |
|  | ENGINEERED WOOD FIBER MULCH |  | 7 DT.02 |  | PEDESTRIAN LIGHT POLE |  | 7 DT.04 |
|  | POURED IN PLACE RESILIENT RUBBER SAFETY SURFACING |  | 8 DT.02 |  | DRINKING FOUNTAIN |  | 7 DT.04 |
|  | COLOR CONCRETE PAVING |  | 10 DT.02 |  | TRASH RECEPTACLE |  | 4 DT.04 |

Consultants:

Revisions:


Rev	Date	Description

Seal:


BID DOCUMENTS

Drawing Title:
**SITE CONSTRUCTION
 DETAILS**

Sheet Number:
DT.03

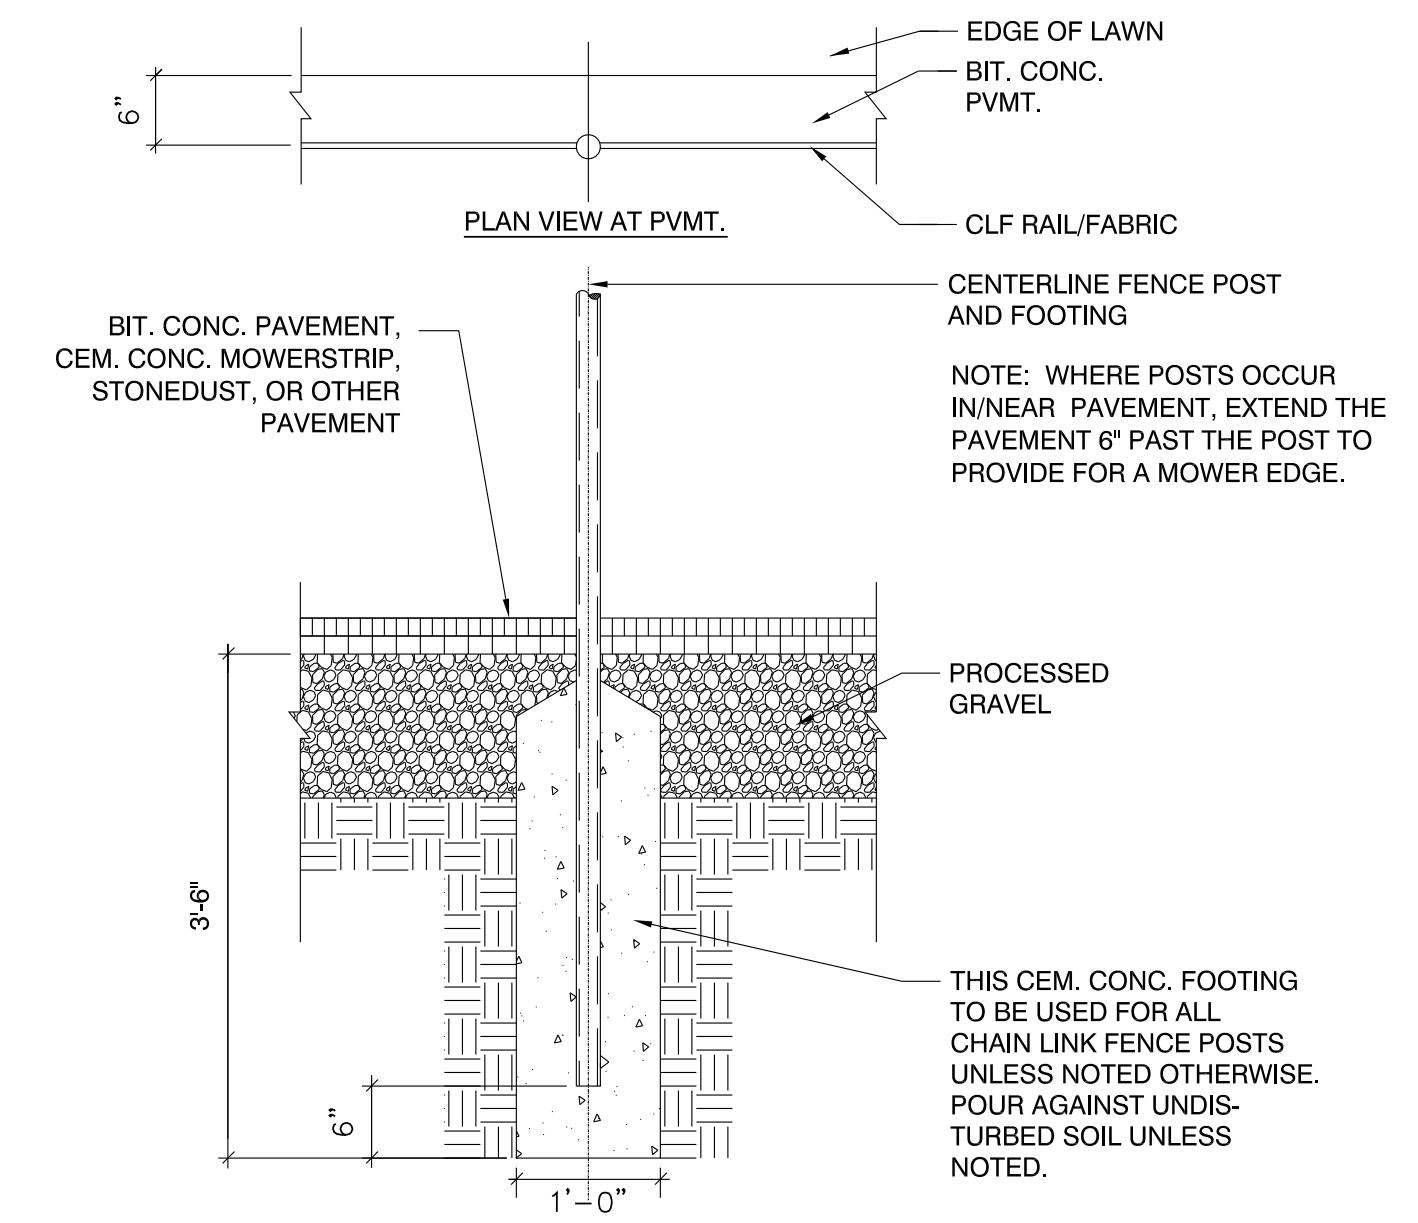

4 TYPICAL FENCE POST FOOTING
 SCALE: N.T.S.

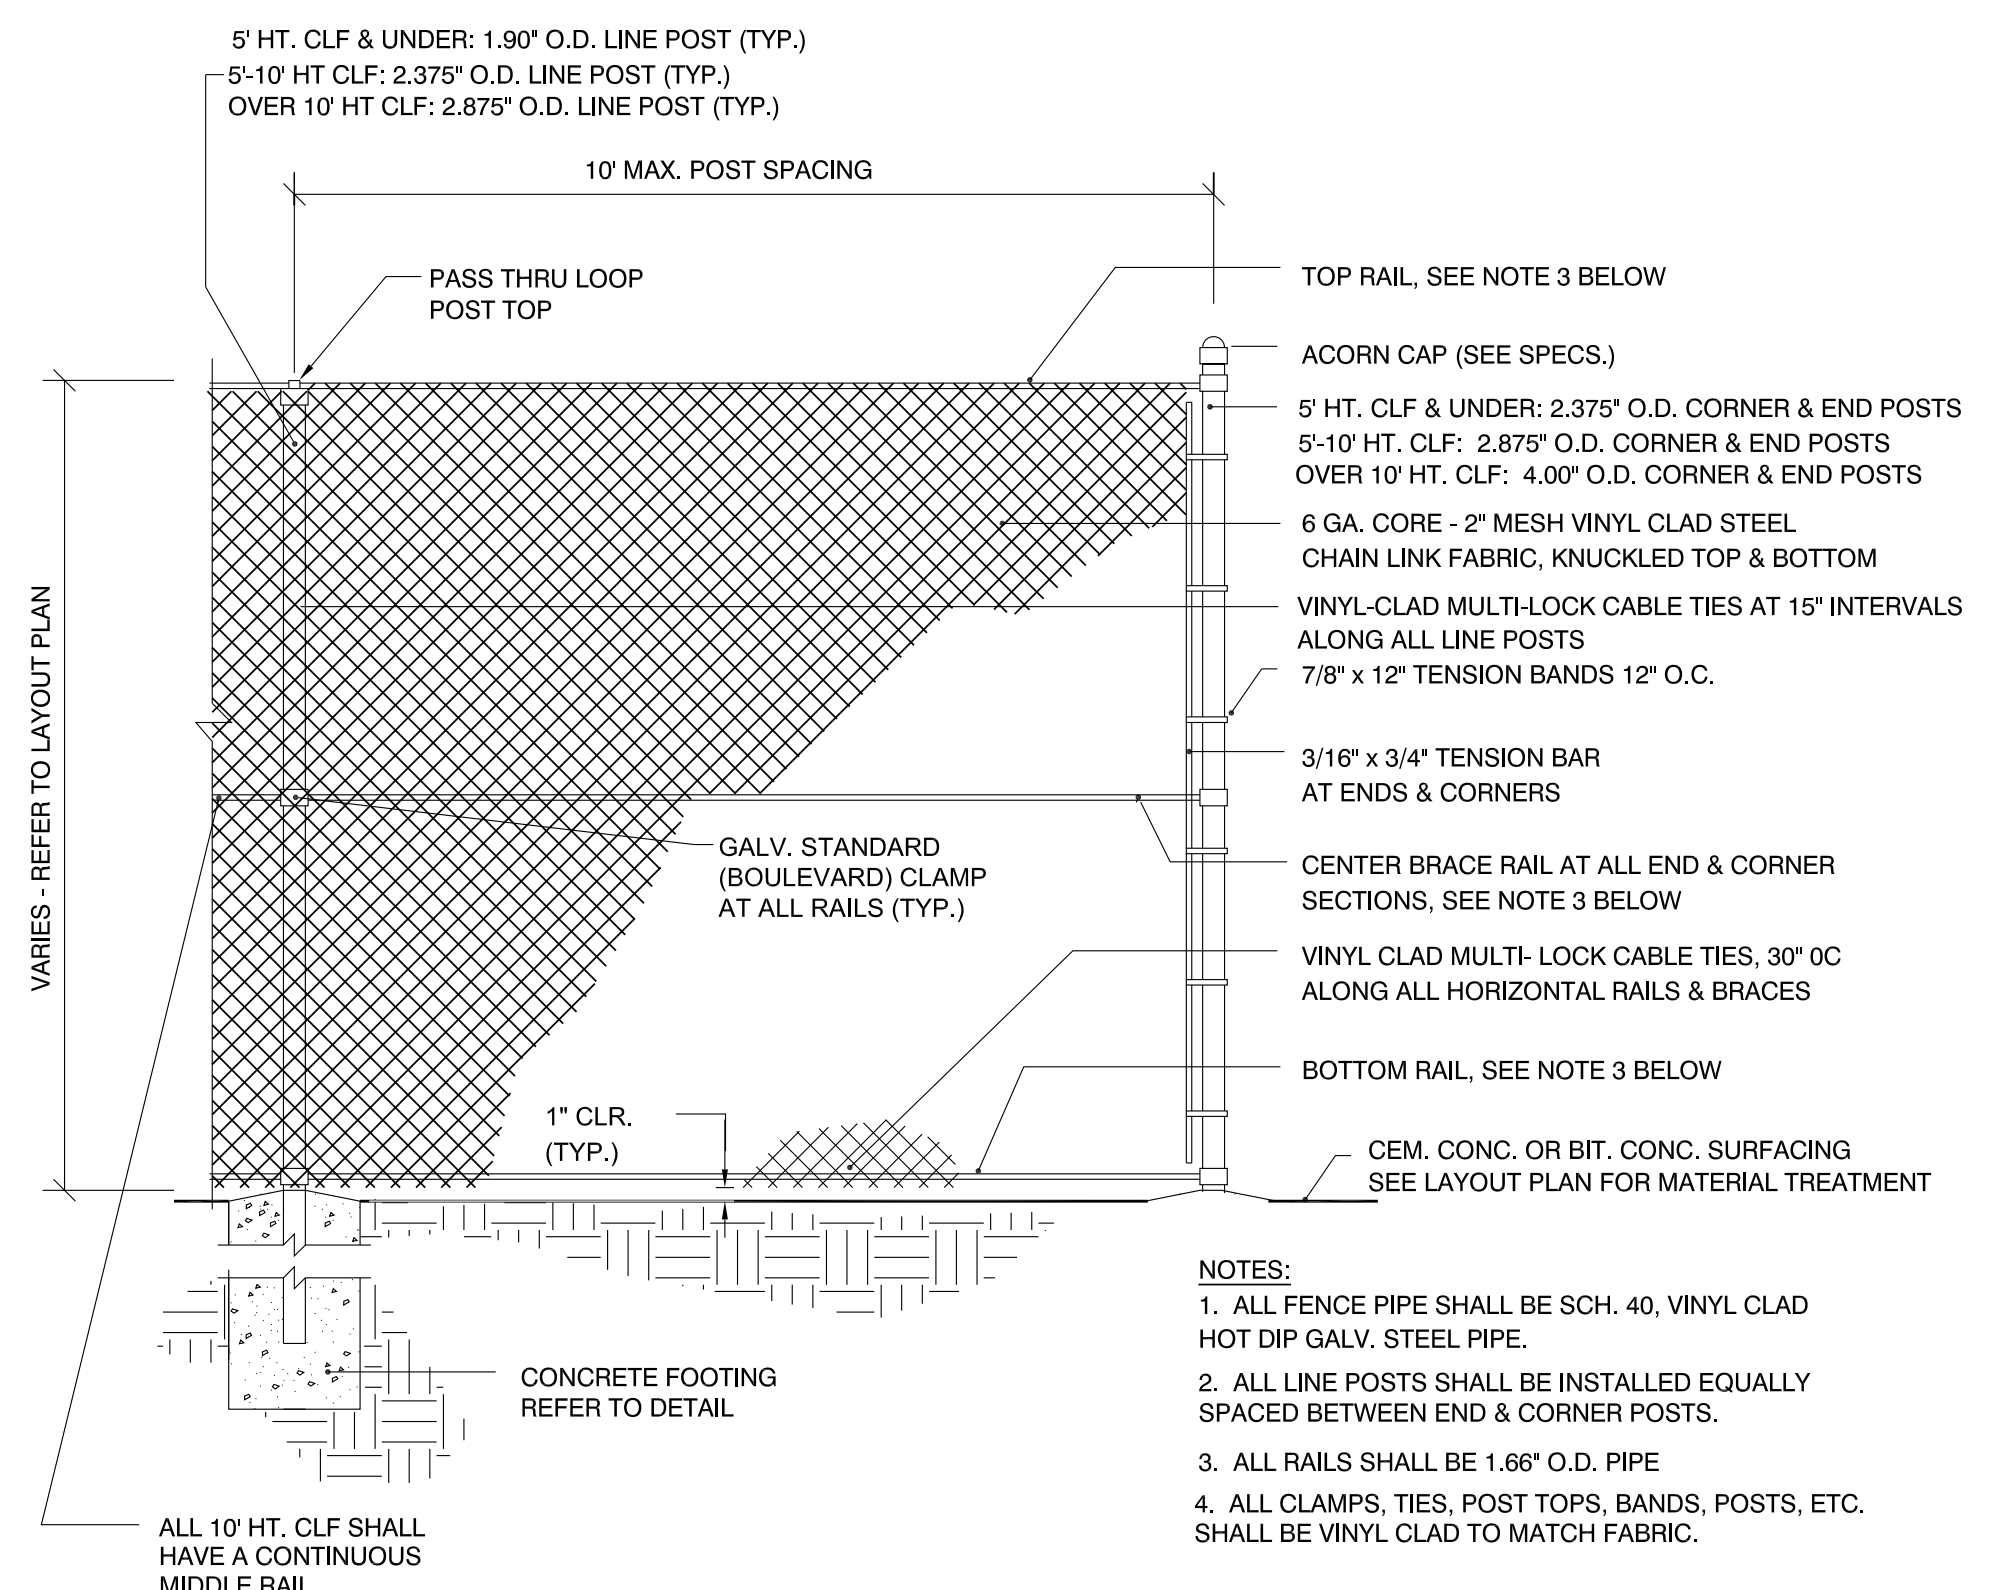

3 BLACK VINYL CLAD CHAIN LINK FENCE - 10' HT. OR LESS
 SCALE: N.T.S.

- NOTES:
1. ALL FENCE PIPE SHALL BE SCH. 40, VINYL CLAD HOT DIP GALV. STEEL PIPE.
 2. ALL LINE POSTS SHALL BE INSTALLED EQUALLY SPACED BETWEEN END & CORNER POSTS.
 3. ALL RAILS SHALL BE 1.66" O.D. PIPE
 4. ALL CLAMPS, TIES, POST TOPS, BANDS, POSTS, ETC. SHALL BE VINYL CLAD TO MATCH FABRIC.